

Architect – Ronald Zurcher

Model 1: Villa Tipo A-2 (2 Floors)

Elevation:



Main Facade

1st Floor:

Brief Description

Model:

Villa Tipo A-2

Design Type: Spanish Colonial, 2 Floors

Total Living Area: 3,170 ft² (295 m²)

Main Features:

No. Bedrooms: 4

No. Bathrooms: 6

Others: Interior Hallways, Interior Garden
Master Living Room

Estimated Construction Cost (Range):

U\$ 150,000 - U\$ 200,000 Dollars

Architect Contact Information:

Mr. Ronald Zurcher & Mr. Adrian Saballos


E-mail: asaballos@zurcherarquitectos.com

Mobile phone: (+506) 220-3636



ZÜRCHER
arquitectos

0 1 2
ESCALA 1 : 125
JUNIO - 2004

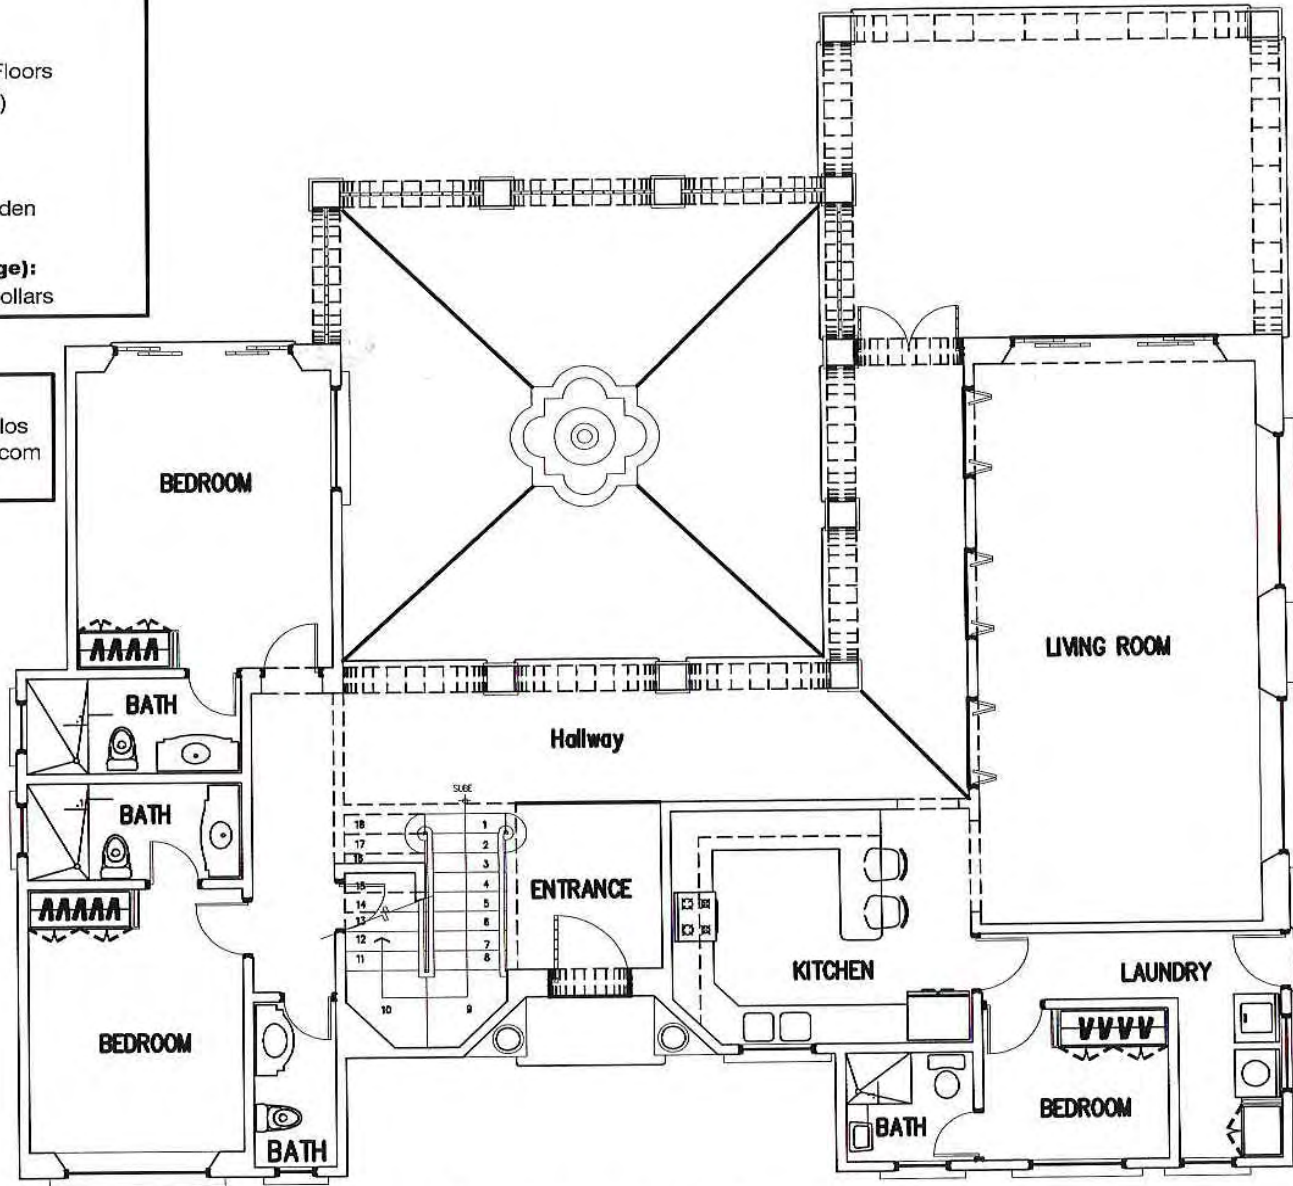

Floor Plan - 1st. Floor

2nd Floor

Brief Description

Model:

Villa Tipo A-2

Design Type: Spanish Colonial, 2 Floors

Total Living Area: 3,170 ft² (295 m²)

Main Features:

No. Bedrooms: 4

No. Bathrooms: 6

Architect Contact Information:

Mr. Ronald Zurcher & Mr. Adrian Saballos


E-mail: asaballos@zurcherarquitectos.com

Mobile phone: (+506) 220-3636



ZÜRCHER
arquitectos

0 1 2
ESCALA 1 : 125
JUNIO - 2004

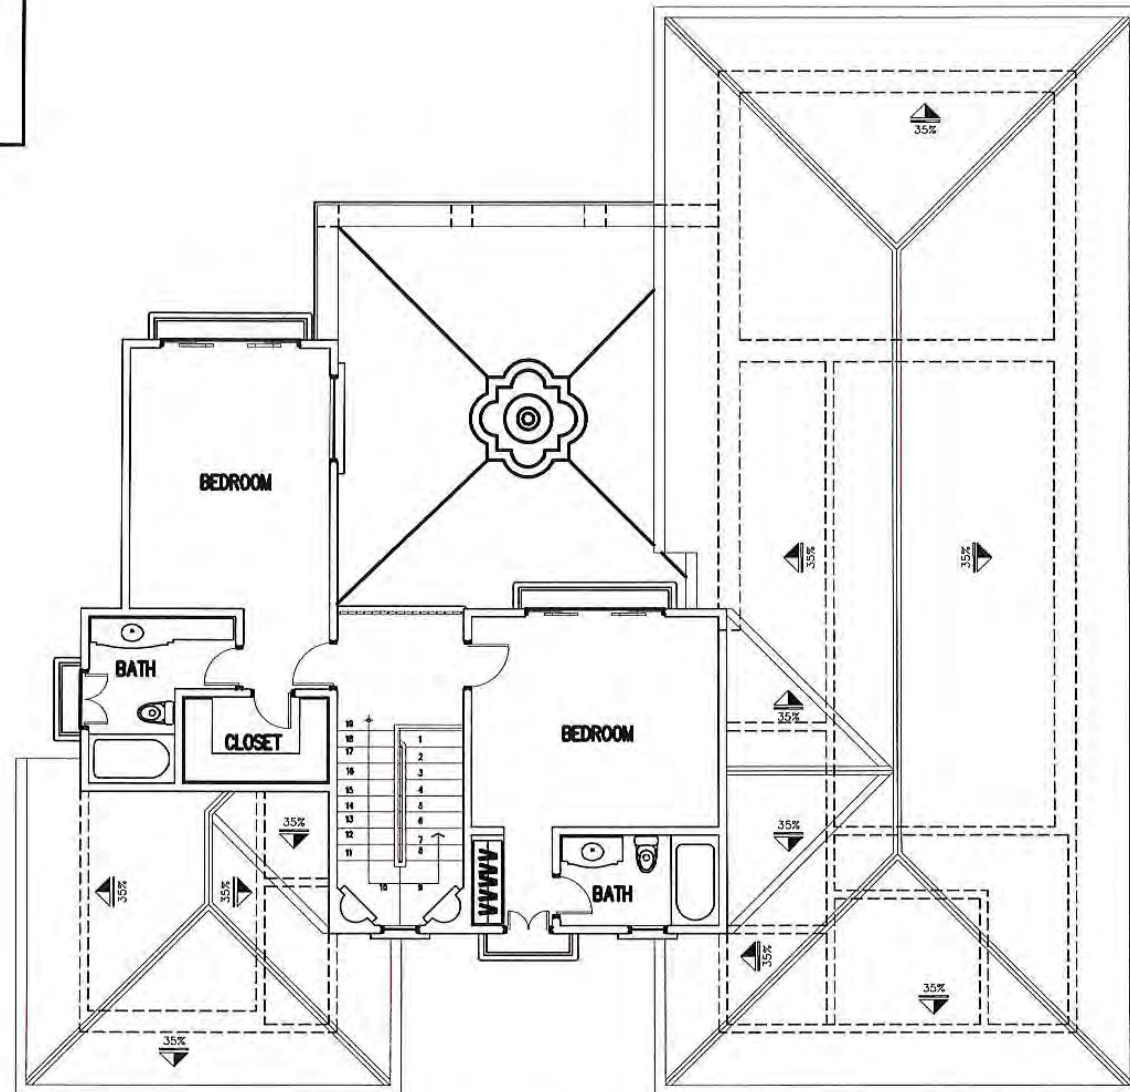

2nd. Floor Plan