


Architect – Ronald Zurcher

Model 1: Villa Tipo B-2 (2 Floors)


Elevation:

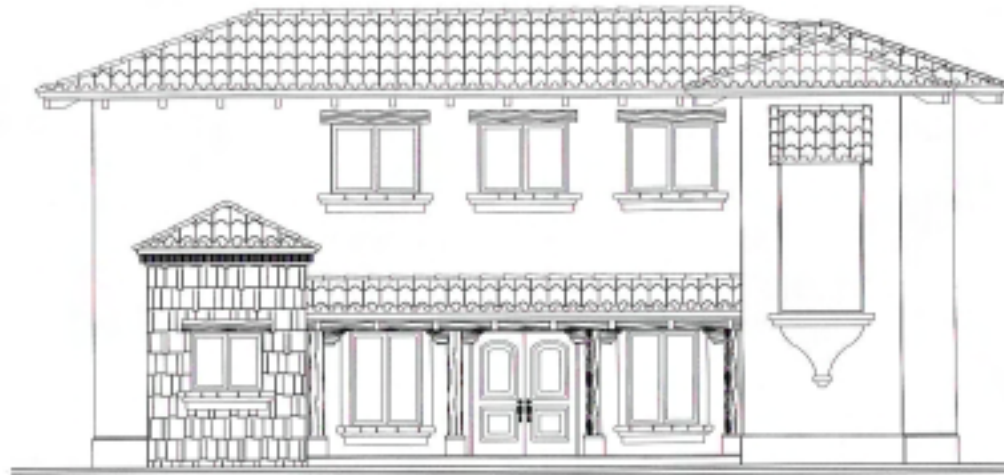

Main Facade

1st Floor:

Brief Description
Model:
Villa Tipo B-2
Design Type: Spanish Colonial, 2 Floors
Total Living Area: 2,260 SF (210 m²)
Main Features:
No. Bedrooms: 4
No. Bathrooms: 4
Others: Living Room
Back yard terrace
Estimated Construction Cost (Range):
US 100, 000 - US 150, 000 Dollars

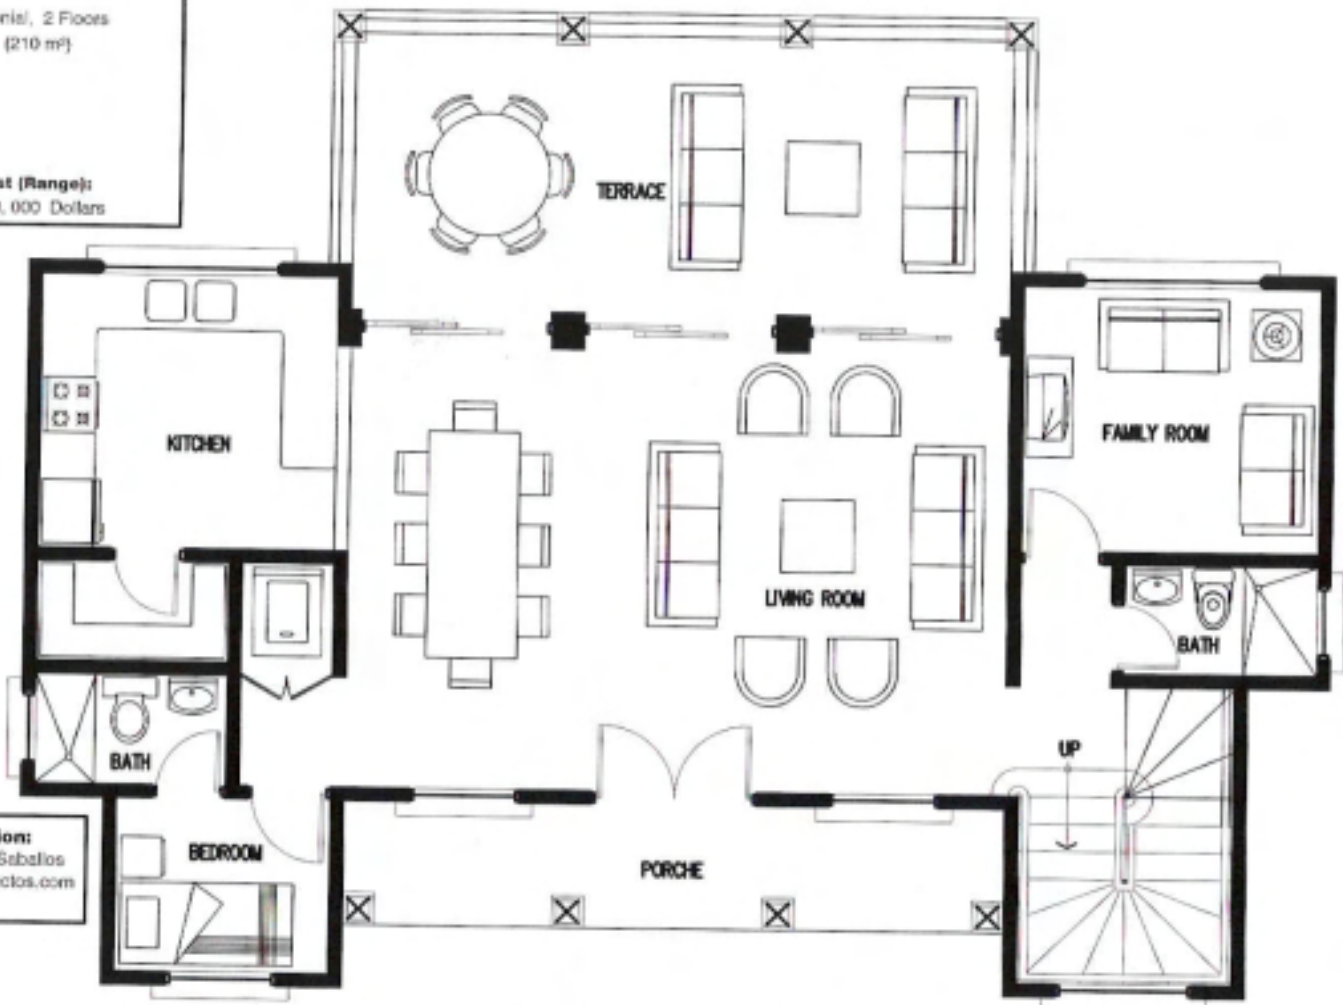

Architect Contact Information:
Mr. Ronald Zurcher & Mr. Adrian Saballos
E-mail: asaballos@zurcherarquitectos.com
Mobile phone: (+506) 220-9838



ZÜRCHER
arquitectos
0 1 2
ESCALA 1 : 75
JUNIO - 2004

Floor Plan - 1st. Floor

2nd Floor

Brief Description

Model:

Villa Tipo B-2


Design Type: Spanish Colonial, 2 Floors

Total Living Area: 2,290 ft² (210 m²)

Main Features:

No. Bedrooms: 4

No. Bathrooms: 4

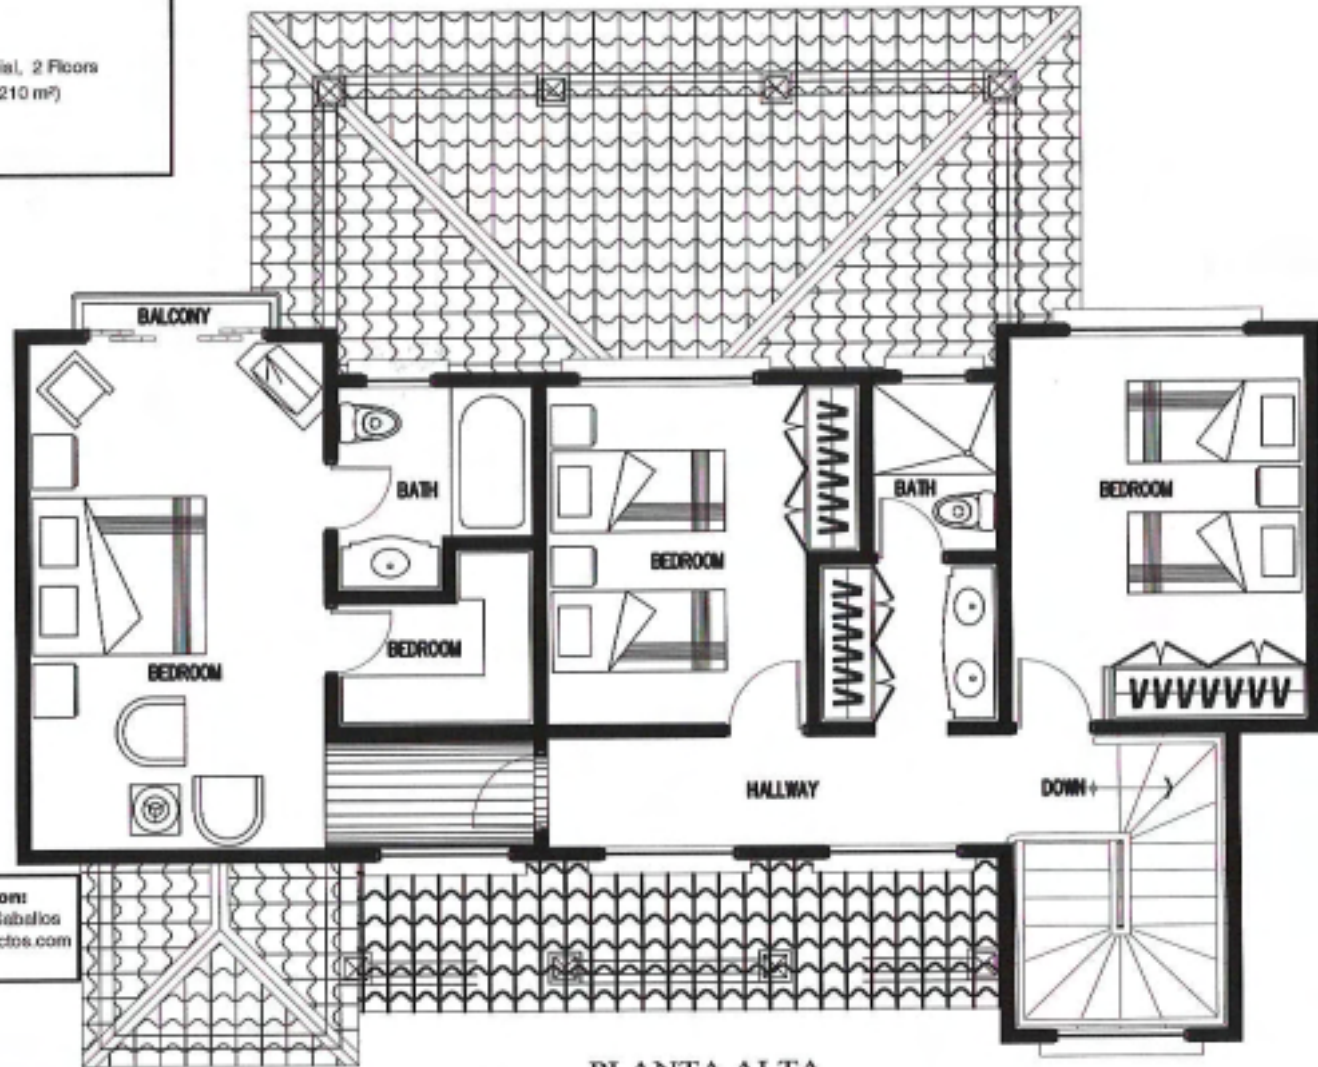

Architect Contact Information:

Mr. Ronald Zurcher & Mr. Adrian Saballos
E-mail: asaballos@zurcherarquitectos.com
Mobile phone: (+508) 220-3635



ESCALA 1 : 75
JUNIO - 2004